


SANTANDER

P.K. 514+269

LÍNEA 160

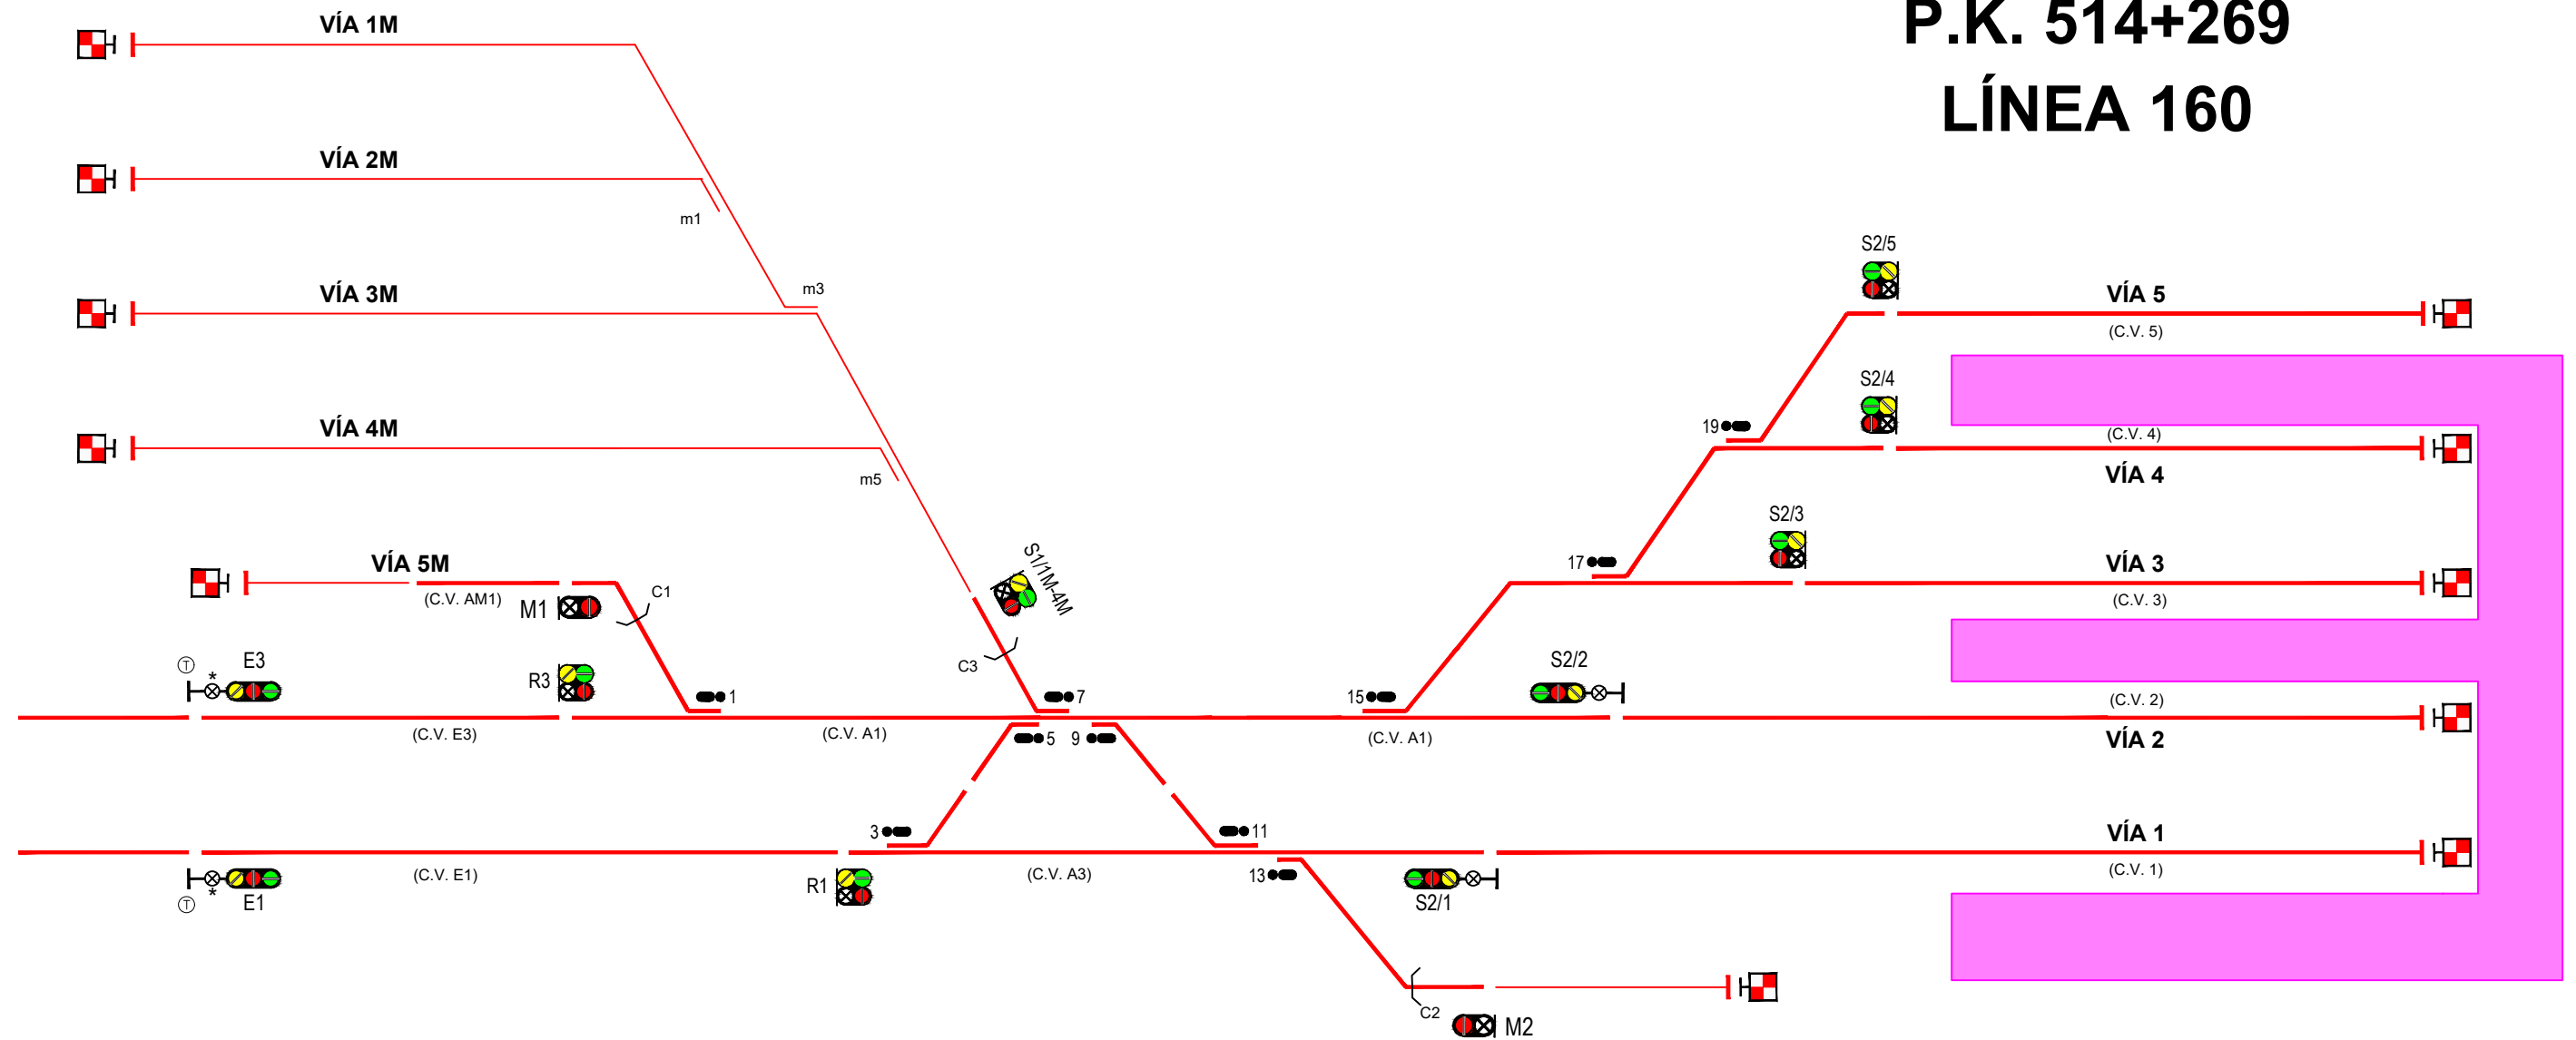

INFORMACIÓN DE DESVÍOS			
DESVÍO	PK	DESVÍO	PK
A1	513,353	A11	513,559
A3	513,355	A13	513,570
A5	513,429	A15	513,902
A7	513,474	A17	513,958
A9	513,485	A19	513,999

INFORMACIÓN DE SEÑALES			
SEÑALES	PK	SEÑALES	PK
E1	513,039	M2	513,633
E3	513,039	S2/1	513,633
R3	513,289	S2/2	513,958
M1	513,289	S2/3	514,013
R1	513,337	S2/4	514,054
S1/1M-4M	513,434	S2/5	514,054

INFORMACIÓN DE TOPERAS	
TOPERA	PK
TOP. 1	514,448
TOP. 2	514,448
TOP. 3	514,448
TOP. 4	514,448
TOP. 5	514,448
TOP. CORREOS	513,738

INFORMACIÓN DE MARMITAS	
MARMITA	PK
m1	513,382
m3	513,383
m5	513,429

LEYENDA:

	ELEMENTOS EXISTENTES
	ANCHO IBÉRICO SEÑALIZADO
	ANCHO MÉTRICO SIN SEÑALIZAR